



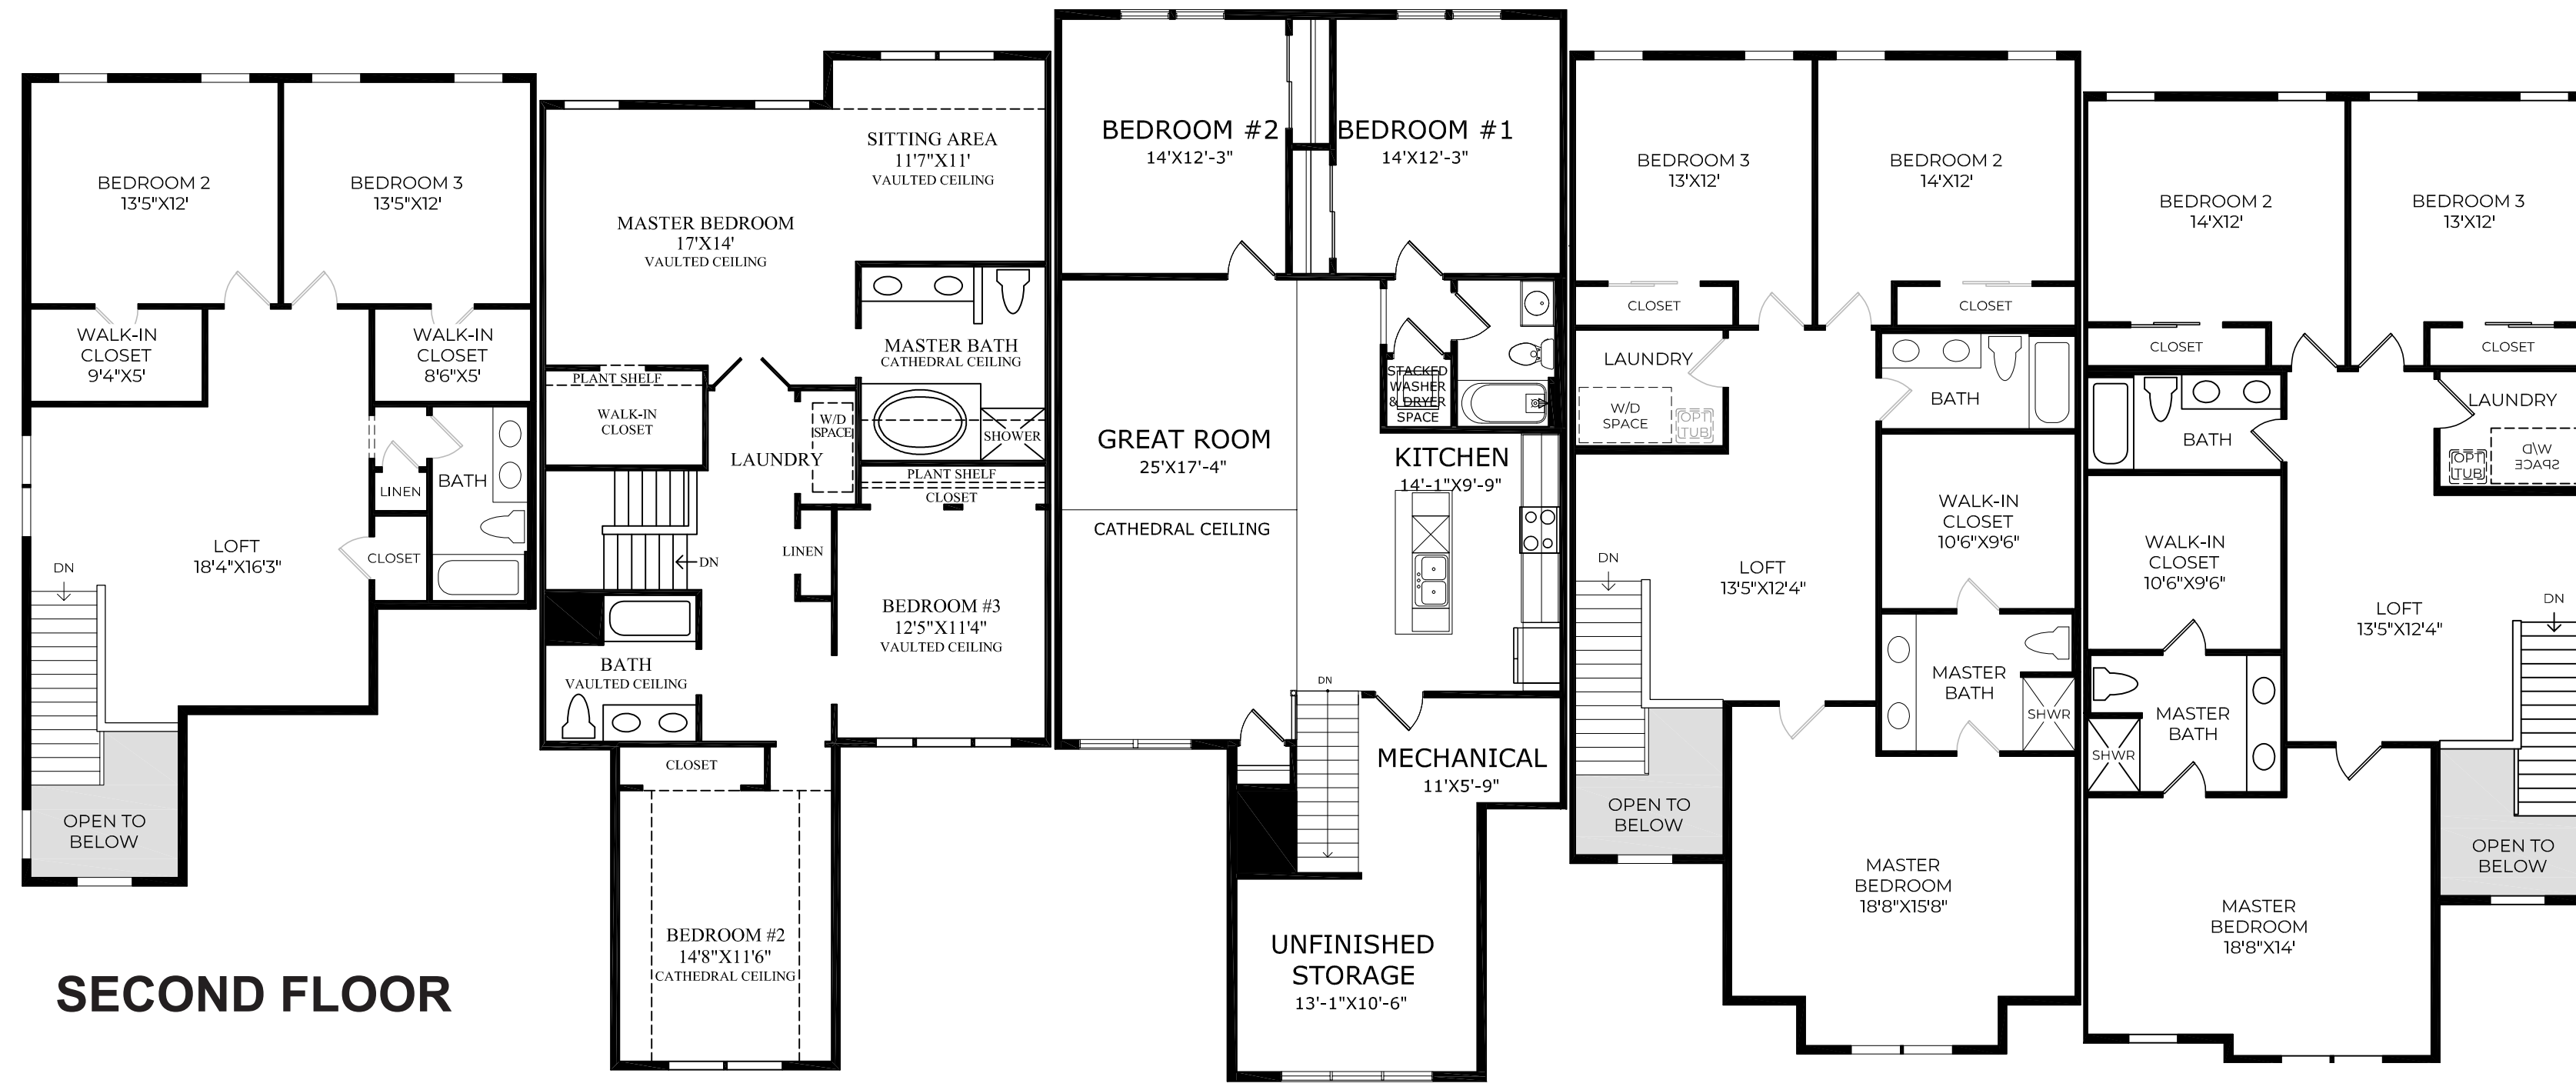

BELLE
1,176 S.F.

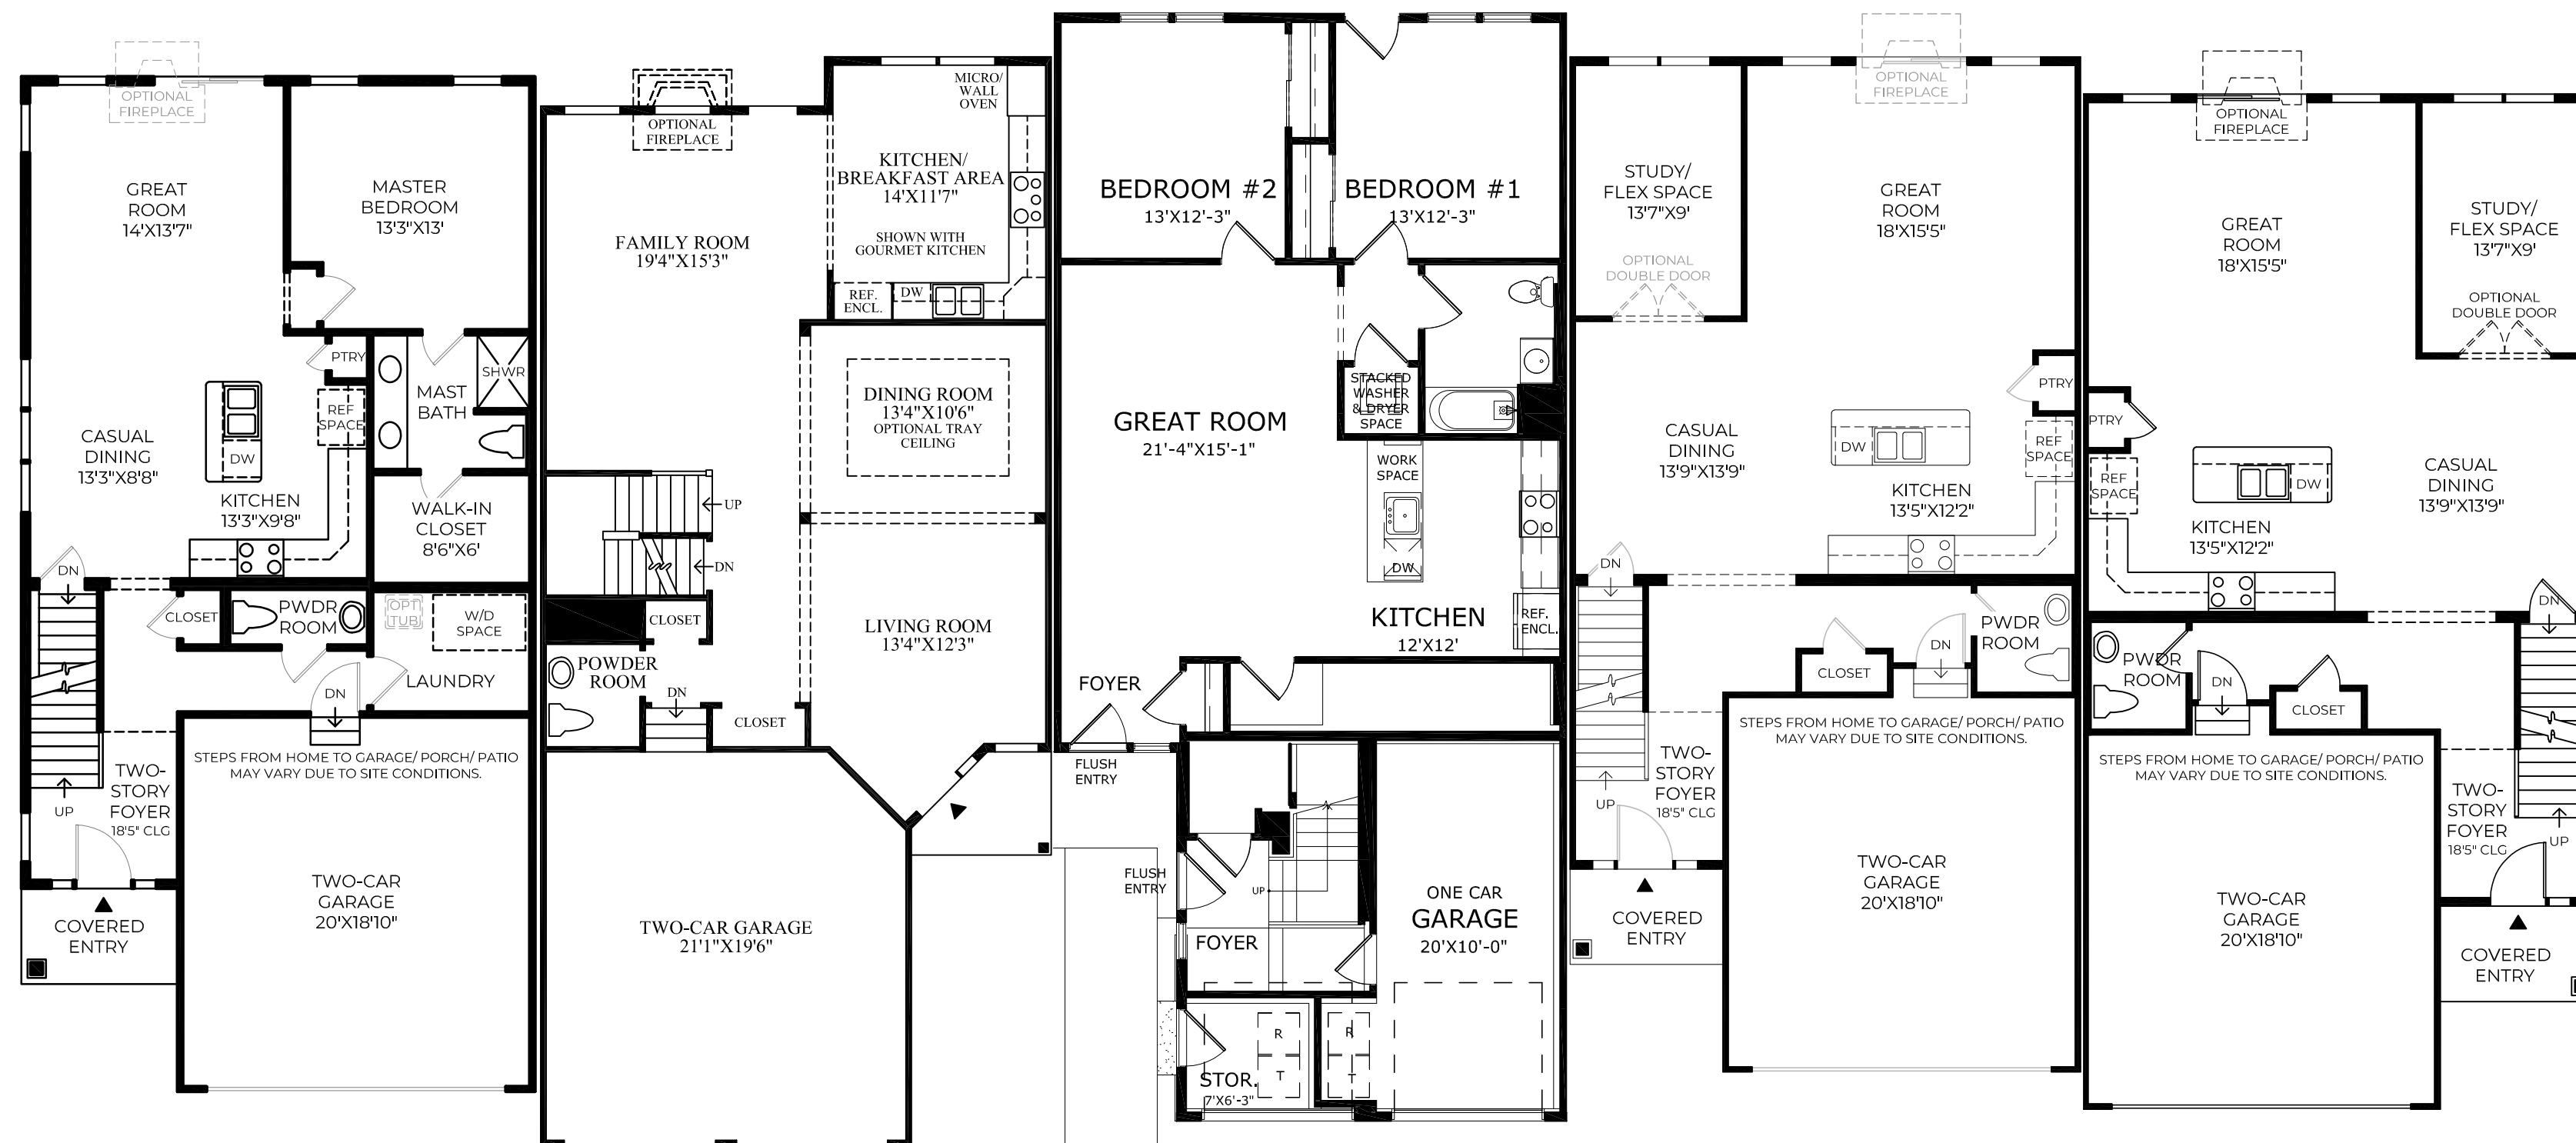

MARBURY ELITE
1,955 S.F.

EASTPORT
2,208 S.F.

LULU
2 BEDROOM
1,059 S.F.

NORTHBROOK
2,365 S.F.

NORTHBROOK ELITE
2,342 S.F.

DRAFT



MARBURY ELITE
NEWHAVEN

EASTPORT
NEWHAVEN

LULU AND BELLE
NEWHAVEN

NORTHBROOK
NEWHAVEN

NORTHBROOK ELITE
NEWHAVEN



MARBURY ELITE
NEWHAVEN

EASTPORT
NEWHAVEN

DUTCH QUALITY OR EQUAL

LULU AND BELLE
NEWHAVEN

NORTHBROOK
NEWHAVEN

NORTHBROOK ELITE
NEWHAVEN

DRAFT

ELEVATIONS

T. HILL

VILLAGE SQUARE AT RANDOLPH
NEW JERSEY DIVISION
01.21.2020

TOLLARCHITECTURE



MARBURY ELITE
NEWHAVEN



NORTHBROOK ELITE
NEWHAVEN

DRAFT

ELEVATIONS

T. HILL

VILLAGE SQUARE AT RANDOLPH
NEW JERSEY DIVISION
01.21.2020

TOLLARCHITECTURE